


中山市深江铁路（东区段）用地图
2495.9-503.7

中山市经纬测绘工程有限公司

技术负责	魏奎兰	比例尺	1:1000
测量员	欧阳程霖	宗地图编号	D21ZCX20220004
地名	中山市东区街道	业务类别代码	
测量日期	2022-08-02	出图日期	2022-08-02
中山市统一坐标系		1985国家高程基准	

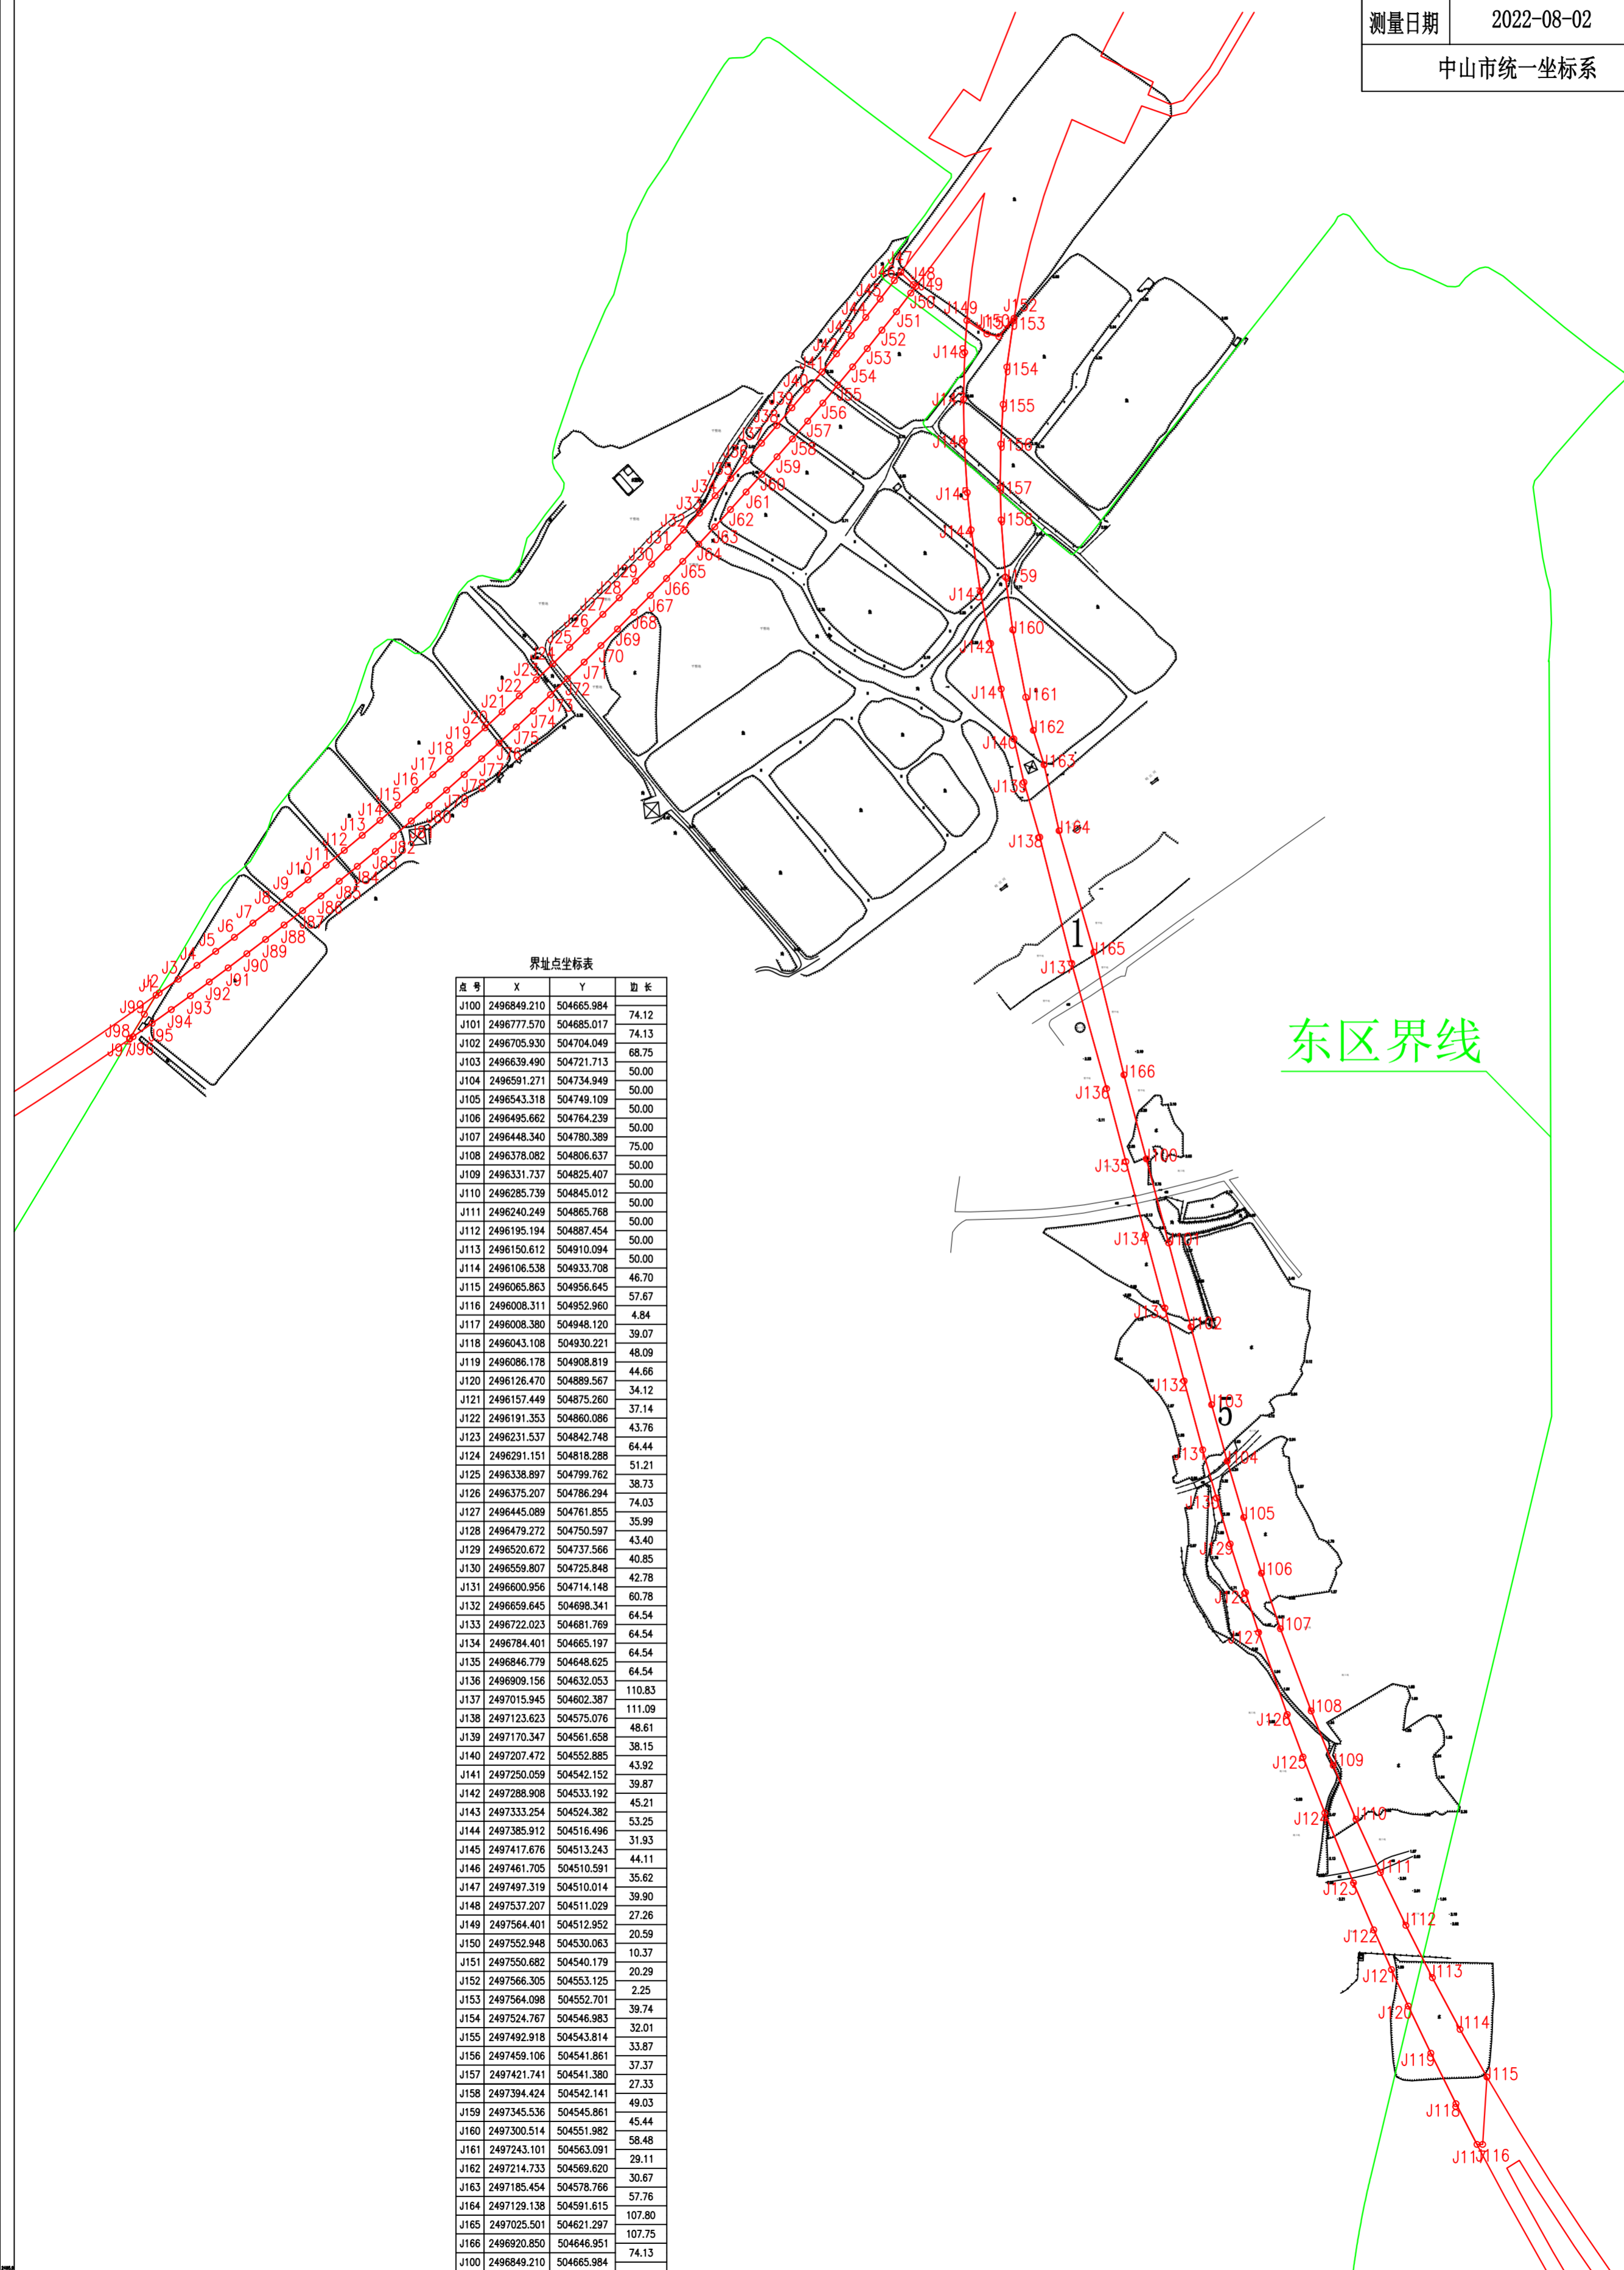

界址点坐标表

点号	X	Y	边长
J100	2496849.210	504665.984	
J101	2496777.570	504685.017	74.12
J102	2496705.930	504704.049	74.13
J103	2496639.490	504721.713	68.75
J104	2496569.271	504734.949	50.00
J105	2496543.318	504749.109	50.00
J106	2496495.662	504764.239	50.00
J107	2496448.340	504780.389	75.00
J108	2496378.082	504806.637	50.00
J109	2496331.737	504825.407	50.00
J110	2496285.739	504845.012	50.00
J111	2496240.249	504865.768	50.00
J112	2496195.194	504887.454	50.00
J113	2496150.612	504910.094	50.00
J114	2496106.538	504933.708	46.70
J115	2496065.863	504956.645	57.67
J116	2496008.311	504982.960	4.84
J117	2496008.380	504948.120	39.07
J118	2496043.108	504930.221	48.09
J119	2496086.178	504908.819	44.66
J120	2496126.470	504889.567	34.12
J121	2496157.449	504875.260	37.14
J122	2496191.353	504860.086	43.76
J123	2496231.537	504842.748	64.44
J124	2496291.151	504818.288	51.21
J125	2496338.897	504799.762	38.73
J126	2496375.207	504786.294	74.03
J127	2496445.089	504761.855	35.99
J128	2496479.272	504750.597	43.40
J129	2496520.672	504737.566	40.85
J130	2496559.807	504725.848	42.78
J131	2496600.956	504714.148	60.78
J132	2496659.645	504698.341	64.54
J133	2496722.023	504681.769	64.54
J134	2496784.401	504665.197	64.54
J135	2496846.779	504648.625	64.54
J136	2496909.156	504632.053	110.83
J137	2497015.945	504602.387	111.09
J138	2497123.623	504575.076	48.61
J139	2497170.347	504561.658	38.15
J140	2497207.472	504552.885	43.92
J141	2497250.059	504542.152	39.87
J142	2497288.908	504533.192	45.21
J143	2497333.254	504524.382	53.25
J144	2497385.912	504516.496	31.93
J145	2497417.676	504513.243	44.11
J146	2497461.705	504510.591	35.62
J147	2497497.319	504510.014	39.90
J148	2497537.207	504511.029	27.26
J149	2497564.401	504512.952	20.59
J150	2497552.948	504530.063	10.37
J151	2497550.682	504540.179	20.29
J152	2497566.305	504553.125	2.25
J153	2497564.098	504552.701	39.74
J154	2497524.767	504546.983	32.01
J155	2497492.918	504543.814	33.87
J156	2497459.106	504541.861	37.37
J157	2497421.741	504541.380	27.33
J158	2497394.424	504542.141	49.03
J159	2497345.536	504545.861	45.44
J160	2497300.514	504551.982	58.48
J161	2497243.101	504563.091	29.11
J162	2497214.733	504569.620	30.67
J163	2497185.454	504578.766	57.76
J164	2497129.138	504591.615	107.80
J165	2497025.501	504621.297	107.75
J166	2496920.850	504646.951	74.13
J100	2496849.210	504665.984	

界址点坐标表

点号	X	Y	边长
J1	2496988.876	503820.951	3.44
J2	2496990.874	503823.752	19.92
J3	2497002.549	503839.894	19.92
J4	2497014.331	503855.957	19.92
J5	2497026.221	503871.942	19.92
J6	2497038.216	503887.847	19.92
J7	2497050.317	503903.671	19.92
J8	2497062.524	503919.415	19.92
J9	2497074.835	503935.076	19.92
J10	2497087.250	503950.656	19.92
J11	2497099.769	503966.152	19.92
J12	2497112.391	503981.565	19.92
J13	2497125.116	503996.893	19.92
J14	2497137.942	504012.135	19.92
J15	2497150.870	504027.292	19.92
J16	2497163.898	504042.363	19.92
J17	2497177.027	504057.346	19.92
J18	2497190.255	504072.242	19.92
J19	2497203.582	504087.048	19.92
J20	2497217.008	504101.766	19.92
J21	2497230.531	504116.394	19.92
J22	2497244.152	504130.931	19.92
J23	2497257.869	504145.378	19.92
J24	2497271.683	504159.732	19.92
J25	2497285.591	504173.994	19.92
J26	2497299.595	504188.163	19.92
J27	2497313.692	504202.239	19.92
J28	2497327.883	504216.220	19.92
J29	2497342.167	504230.106	19.92
J30	2497356.544	504243.897	19.92
J31	2497371.011	504257.591	19.92
J32	2497385.570	504271.189	19.92
J33	2497400.220	504284.689	19.92
J34	2497414.958	504298.092	19.92
J35	2497429.786	504311.396	19.92
J36	2497444.702	504324.600	19.92
J37	2497459.706	504337.705	19.92
J38	2497474.797	504350.710	19.92
J39	2497489.975	504363.614	19.92
J40	2497505.238	504376.416	19.92
J41	2497520.586	504389.116	19.92
J42	2497536.018	504401.714	19.92
J43	2497551.534	504414.208	19.92
J44	2497567.133	504426.599	19.92
J45	2497582.814	504438.886	19.92
J46	2497598.577	504451.067	8.99
J47	2497605.729	504456.519	15.15
J48	2497595.009	504467.227	2.60
J49	2497593.563	504469.388	7.18
J50	2497587.855	504465.037	20.04
J51	2497572.000	504452.784	20.04
J52	2497556.226	504440.425	20.04
J53	2497540.535	504427.961	20.04
J54	2497524.928	504415.393	20.04
J55	2497509.404	504402.721	20.04
J56	2497493.966	504389.946	20.04
J57	2497478.613	504377.088	20.04
J58	2497463.346	504364.088	20.04
J59	2497448.166	504351.007	20.04
J60	2497433.074	504337.825	20.04
J61	2497418.070	504324.542	20.04
J62	2497403.154	504311.160	20.04
J63	2497388.329	504297.679	20.04
J64	2497373.593	504284.099	20.04
J65	2497358.948	504270.421	20.04
J66	2497344.395	504256.646	20.04
J67	2497329.934	504242.774	20.04
J68	2497315.566	504228.806	20.04
J69	2497301.291	504214.742	20.04
J70	2497287.111	504200.584	20.04
J71	2497273.025	504186.331	20.04
J72	2497259.034	504171.985	20.04
J73	2497245.139	504157.546	20.04
J74	2497231.341	504143.015	20.04
J75	2497217.640	504128.392	20.04
J76	2497204.037	504113.678	20.04
J77	2497190.533	504098.873	20.04
J78	2497177.127	504083.979	20.04
J79	2497163.821	504068.996	20.04
J80	2497150.615	504053.924	20.04
J81	2497137.509	504038.765	20.04
J82	2497124.506	504023.519	20.04
J83	2497111.604	504008.186	20.04
J84	2497098.804	503992.768	20.04
J85	2497086.108	503977.264	20.04
J86	2497073.515	503961.677	20.04
J87	2497061.027	503946.005	20.04
J88	2497048.643	503930.251	20.04
J89	2497036.364	503914.415	20.04
J90	2497024.192	503898.497	20.04
J91	2497012.126	503882.499	20.04
J92	2497000.166	503866.420	20.04
J93	2496988.314	503850.262	20.04
J94	2496976.571	503834.025	20.04
J95	2496964.935	503817.710	20.04
J96	2496953.409	503801.318	3.61
J97	2496951.350	503798.348	0.86
J98	2496952.090	503798.787	23.86
J99	2496972.529	503811.102	19.09
J1	2496988.876	503820.951	

东区界线